


# WIRING DIAGRAM: 2-WAY VIDEO

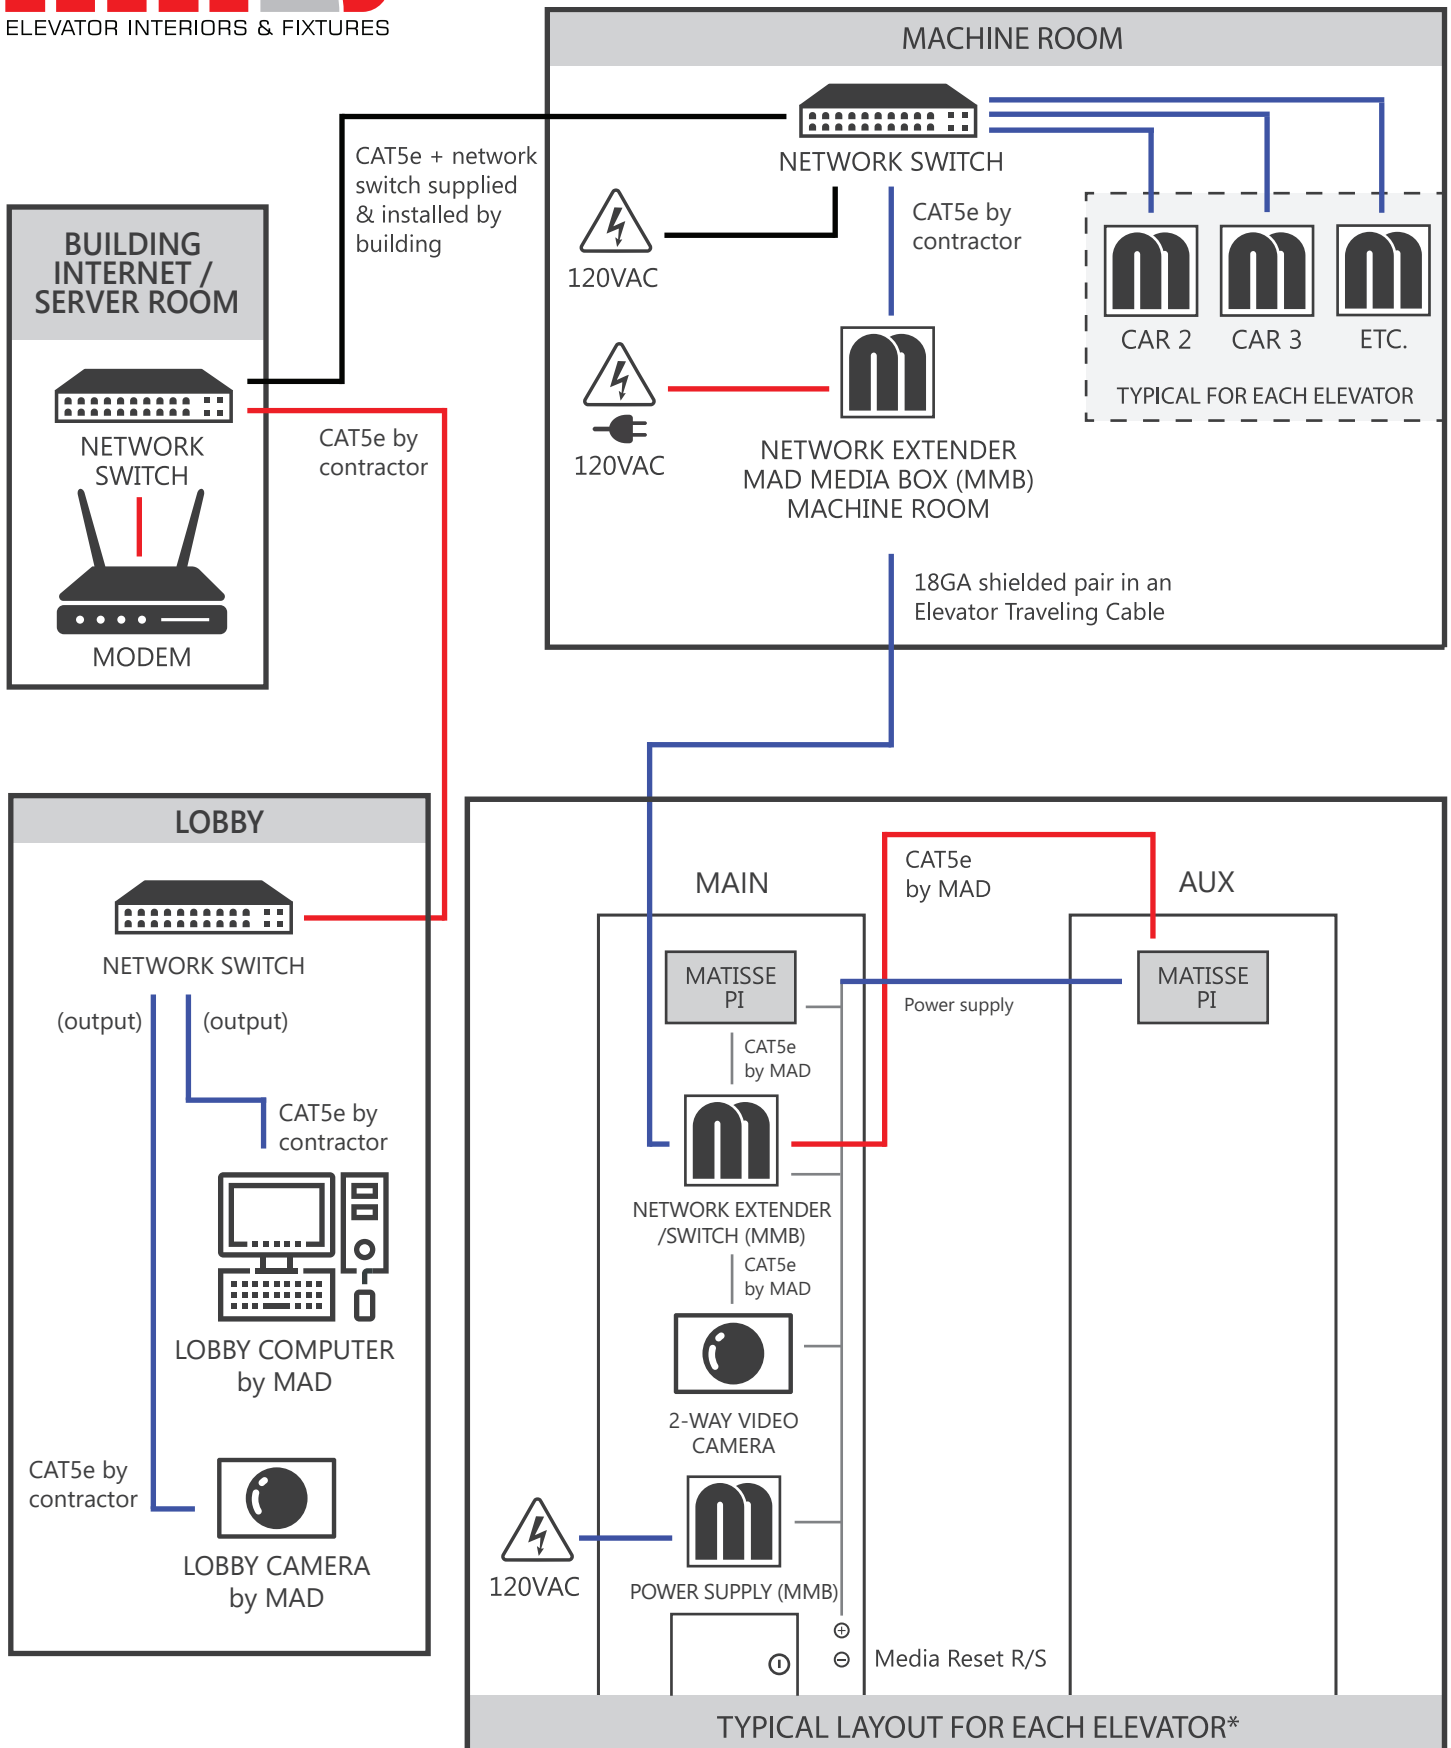

\* Typical layout depending on equipment needed.

■ By Building ■ By Contractor ■ Provided By MAD ■ Prewired by MAD